


ПУП-ПАРЦЕЛАРЕН ПЛАН

Обект: "Външно ел. захранване на 40124.134.220,40124.134.79,40124.134.189,40124.134.184, 40124.134.173, 40124.134.169,
40124.134.142, 40124.134.122, 40124.134.94, 40124.134.129, 40124.134.101, 40124.134.85, 40124.134.52, 40124.134.70
з-ще на с. Крушевец, общ. Созопол"

Координати на чупките на трасето:

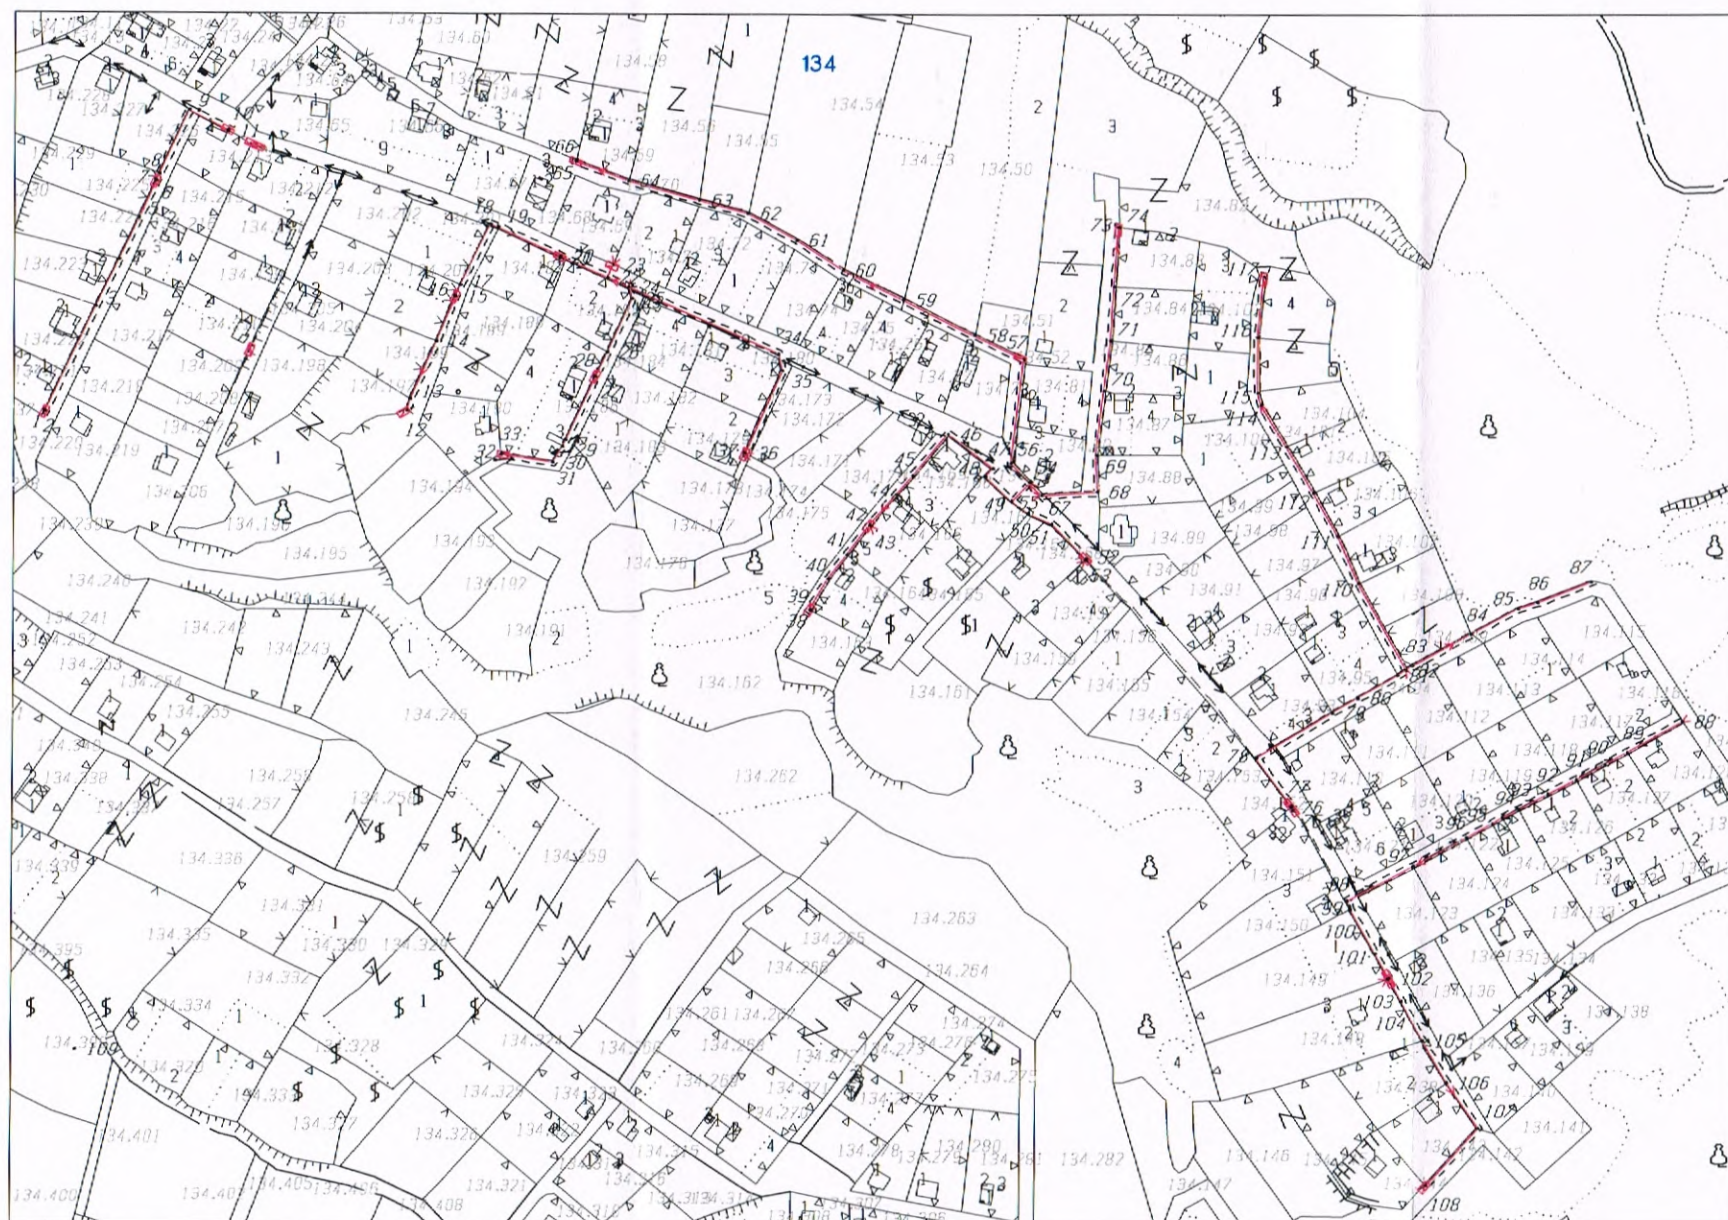

M 1:3000

№	X	Y	№	X	Y
1	4616933.037	9587864.123	61	4617001.381	9588164.749
2	4616932.776	9587864.662	62	4617011.949	9588144.997
3	4616974.289	9587884.710	63	4617017.221	9588125.484
4	4616993.179	9587893.830	64	4617024.856	9588096.795
5	4617009.659	9587901.800	65	4617032.520	9588075.664
6	4617024.371	9587908.718	66	4617033.080	9588075.880
7	4617024.626	9587908.175	67	4616900.605	9588263.287
8	4617027.105	9587910.003	68	4616901.823	9588285.505
9	4617052.521	9587921.948	69	4616916.358	9588285.139
10	4617044.707	9587937.431	70	4616941.785	9588288.165
11	4617044.083	9587937.116	71	4616961.583	9588290.672
12	4616933.550	9588007.665	72	4616983.028	9588292.221
13	4616938.170	9588008.937	73	4617006.578	9588293.711
14	4616961.029	9588018.909	74	4617006.540	9588294.310
15	4616978.802	9588026.694	75	4616775.790	9588363.400
16	4616979.042	9588026.145	76	4616776.990	9588362.500
17	4616983.429	9588028.715	77	4616777.410	9588363.060
18	4617007.502	9588040.922	78	4616796.401	9588348.823
19	4617006.331	9588044.071	79	4616814.525	9588379.188
20	4616994.904	9588069.403	80	4616820.318	9588389.436
21	4616994.203	9588069.086	81	4616829.248	9588405.206
22	4616986.532	9588089.399	82	4616831.487	9588408.755
23	4616991.620	9588090.660	83	4616833.050	9588411.231
24	4616982.761	9588096.997	84	4616845.620	9588434.961
25	4616978.093	9588098.566	85	4616855.634	9588453.812
26	4616956.895	9588088.403	86	4616858.037	9588461.528
27	4616947.200	9588083.852	87	4616866.331	9588482.780
28	4616947.455	9588083.309	88	4616811.045	9588519.700
29	4616922.065	9588072.053	89	4616798.625	9588497.230
30	4616919.623	9588070.713	90	4616793.961	9588488.391
31	4616913.252	9588066.575	91	4616787.911	9588476.901
32	4616916.354	9588045.720	92	4616782.143	9588465.754
33	4616916.980	9588045.590	93	4616776.117	9588454.273
34	4616956.250	9588157.441	94	4616772.877	9588447.763
35	4616949.532	9588159.065	95	4616770.489	9588443.658
36	4616916.979	9588144.274	96	4616764.932	9588433.323
37	4616917.228	9588143.728	97	4616753.662	9588411.693
38	4616854.780	9588170.950	98	4616739.870	9588385.222
39	4616855.091	9588170.437	99	4616737.880	9588386.359
40	4616867.525	9588177.960	100	4616736.429	9588386.750
41	4616877.045	9588185.592	101	4616718.956	9588396.662
42	4616888.605	9588194.869	102	4616709.229	9588402.260
43	4616888.210	9588195.320	103	4616708.941	9588401.734
44	4616900.786	9588205.529	104	4616700.213	9588407.344
45	4616908.135	9588211.970	105	4616684.630	9588415.965
46	4616924.848	9588225.971	106	4616668.005	9588425.731
47	4616911.156	9588243.648	107	4616649.889	9588438.439
48	4616908.052	9588240.523	108	4616627.183	9588417.491
49	4616898.152	9588251.101	109	4616680.055	9587877.536
50	4616893.433	9588257.780	110	4616865.735	9588389.427
51	4616889.108	9588267.289	111	4616884.377	9588381.206
52	4616875.455	9588281.013	112	4616901.628	9588371.548
53	4616875.030	9588280.590	113	4616919.708	9588360.538
54	4616906.016	9588258.837	114	4616936.248	9588350.465
55	4616905.589	9588258.416	115	4616941.061	9588349.104
56	4616913.270	9588250.863	116	4616963.021	9588348.963
57	4616954.235	9588255.965	117	4616987.248	9588351.452
58	4616963.780	9588236.209			
59	4616977.779	9588207.939			
60	4616989.504	9588183.619			

КАМАРА НА ИНЖЕНЕРИТЕ И ИНВЕСТИЦИОННО ПРОЕКТИРАНЕ
 БАНКА НА ПРОЕКТА
 ПЪЛНА ПРОЕКТАНТСКА ПРАВОМОЩНОСТ
 Регистрационен №: 08652
 Инж. МЕЛБРИС
 ПЕТРОВ МЕЛБРИС
 Подпис: _____
 Частта на проекта по удостоверение за ПП
 ВАЖИ С ВАЛИДНО УДОСТОВЕРЕНИЕ ЗА ПП