


N	Y	X
1.	9587979.01	4617090.95
2.	9587978.50	4617091.28
3.	9587976.91	4617088.98
4.	9587976.47	4617085.60
5.	9587972.73	4617081.84
6.	9587952.00	4617060.43
7.	9587942.59	4617049.23
8.	9587948.77	4617043.25
9.	9587975.70	4617034.92
10.	9587996.09	4617027.91
11.	9588023.73	4617018.40
12.	9588047.66	4617010.06
13.	9588065.00	4617002.05
14.	9588090.42	4616991.06
15.	9588111.78	4616981.67
16.	9588128.33	4616974.38
17.	9588148.35	4616966.07
18.	9588165.63	4616959.29
19.	9588184.84	4616950.49
20.	9588202.77	4616941.29
21.	9588223.75	4616932.97
22.	9588246.61	4616922.64
23.	9588251.36	4616912.77
24.	9588260.48	4616903.48
25.	9588260.91	4616903.90
26.	9588251.86	4616913.12
27.	9588247.06	4616923.09
28.	9588223.98	4616933.52
29.	9588203.02	4616941.83
30.	9588185.10	4616951.03
31.	9588165.86	4616959.84
32.	9588148.57	4616966.63
33.	9588128.57	4616974.93
34.	9588112.02	4616982.22
35.	9588090.66	4616991.62
36.	9588065.25	4617002.60
37.	9588047.89	4617010.61
38.	9588023.93	4617018.97
39.	9587996.29	4617028.48
40.	9587975.88	4617035.50
41.	9587949.09	4617043.78
42.	9587943.41	4617049.29
43.	9587952.44	4617060.02
44.	9587972.98	4617081.23
45.	9587976.97	4617085.26
46.	9587977.10	4617085.84
47.	9587977.48	4617088.76
48.	9587978.67	4617090.46
49.	9587979.35	4617091.45
50.	9587978.34	4617092.09
51.	9587976.33	4617089.21
52.	9587975.88	4617085.77
53.	9587972.30	4617082.25
54.	9587951.55	4617060.83
55.	9587941.77	4617049.19
56.	9587948.46	4617042.72
57.	9587975.51	4617034.35
58.	9587995.90	4617027.34
59.	9588023.54	4617017.84
60.	9588047.43	4617009.50
61.	9588064.75	4617001.51
62.	9588090.19	4616990.51
63.	9588111.54	4616981.12
64.	9588128.10	4616973.83
65.	9588148.12	4616965.52
66.	9588165.39	4616958.73
67.	9588184.58	4616949.95
68.	9588202.53	4616940.74
69.	9588223.51	4616932.41
70.	9588246.17	4616922.18
71.	9588250.86	4616912.42
72.	9588260.05	4616903.06
73.	9588079.13	4616995.64
74.	9588079.37	4616996.19
75.	9588078.89	4616995.09

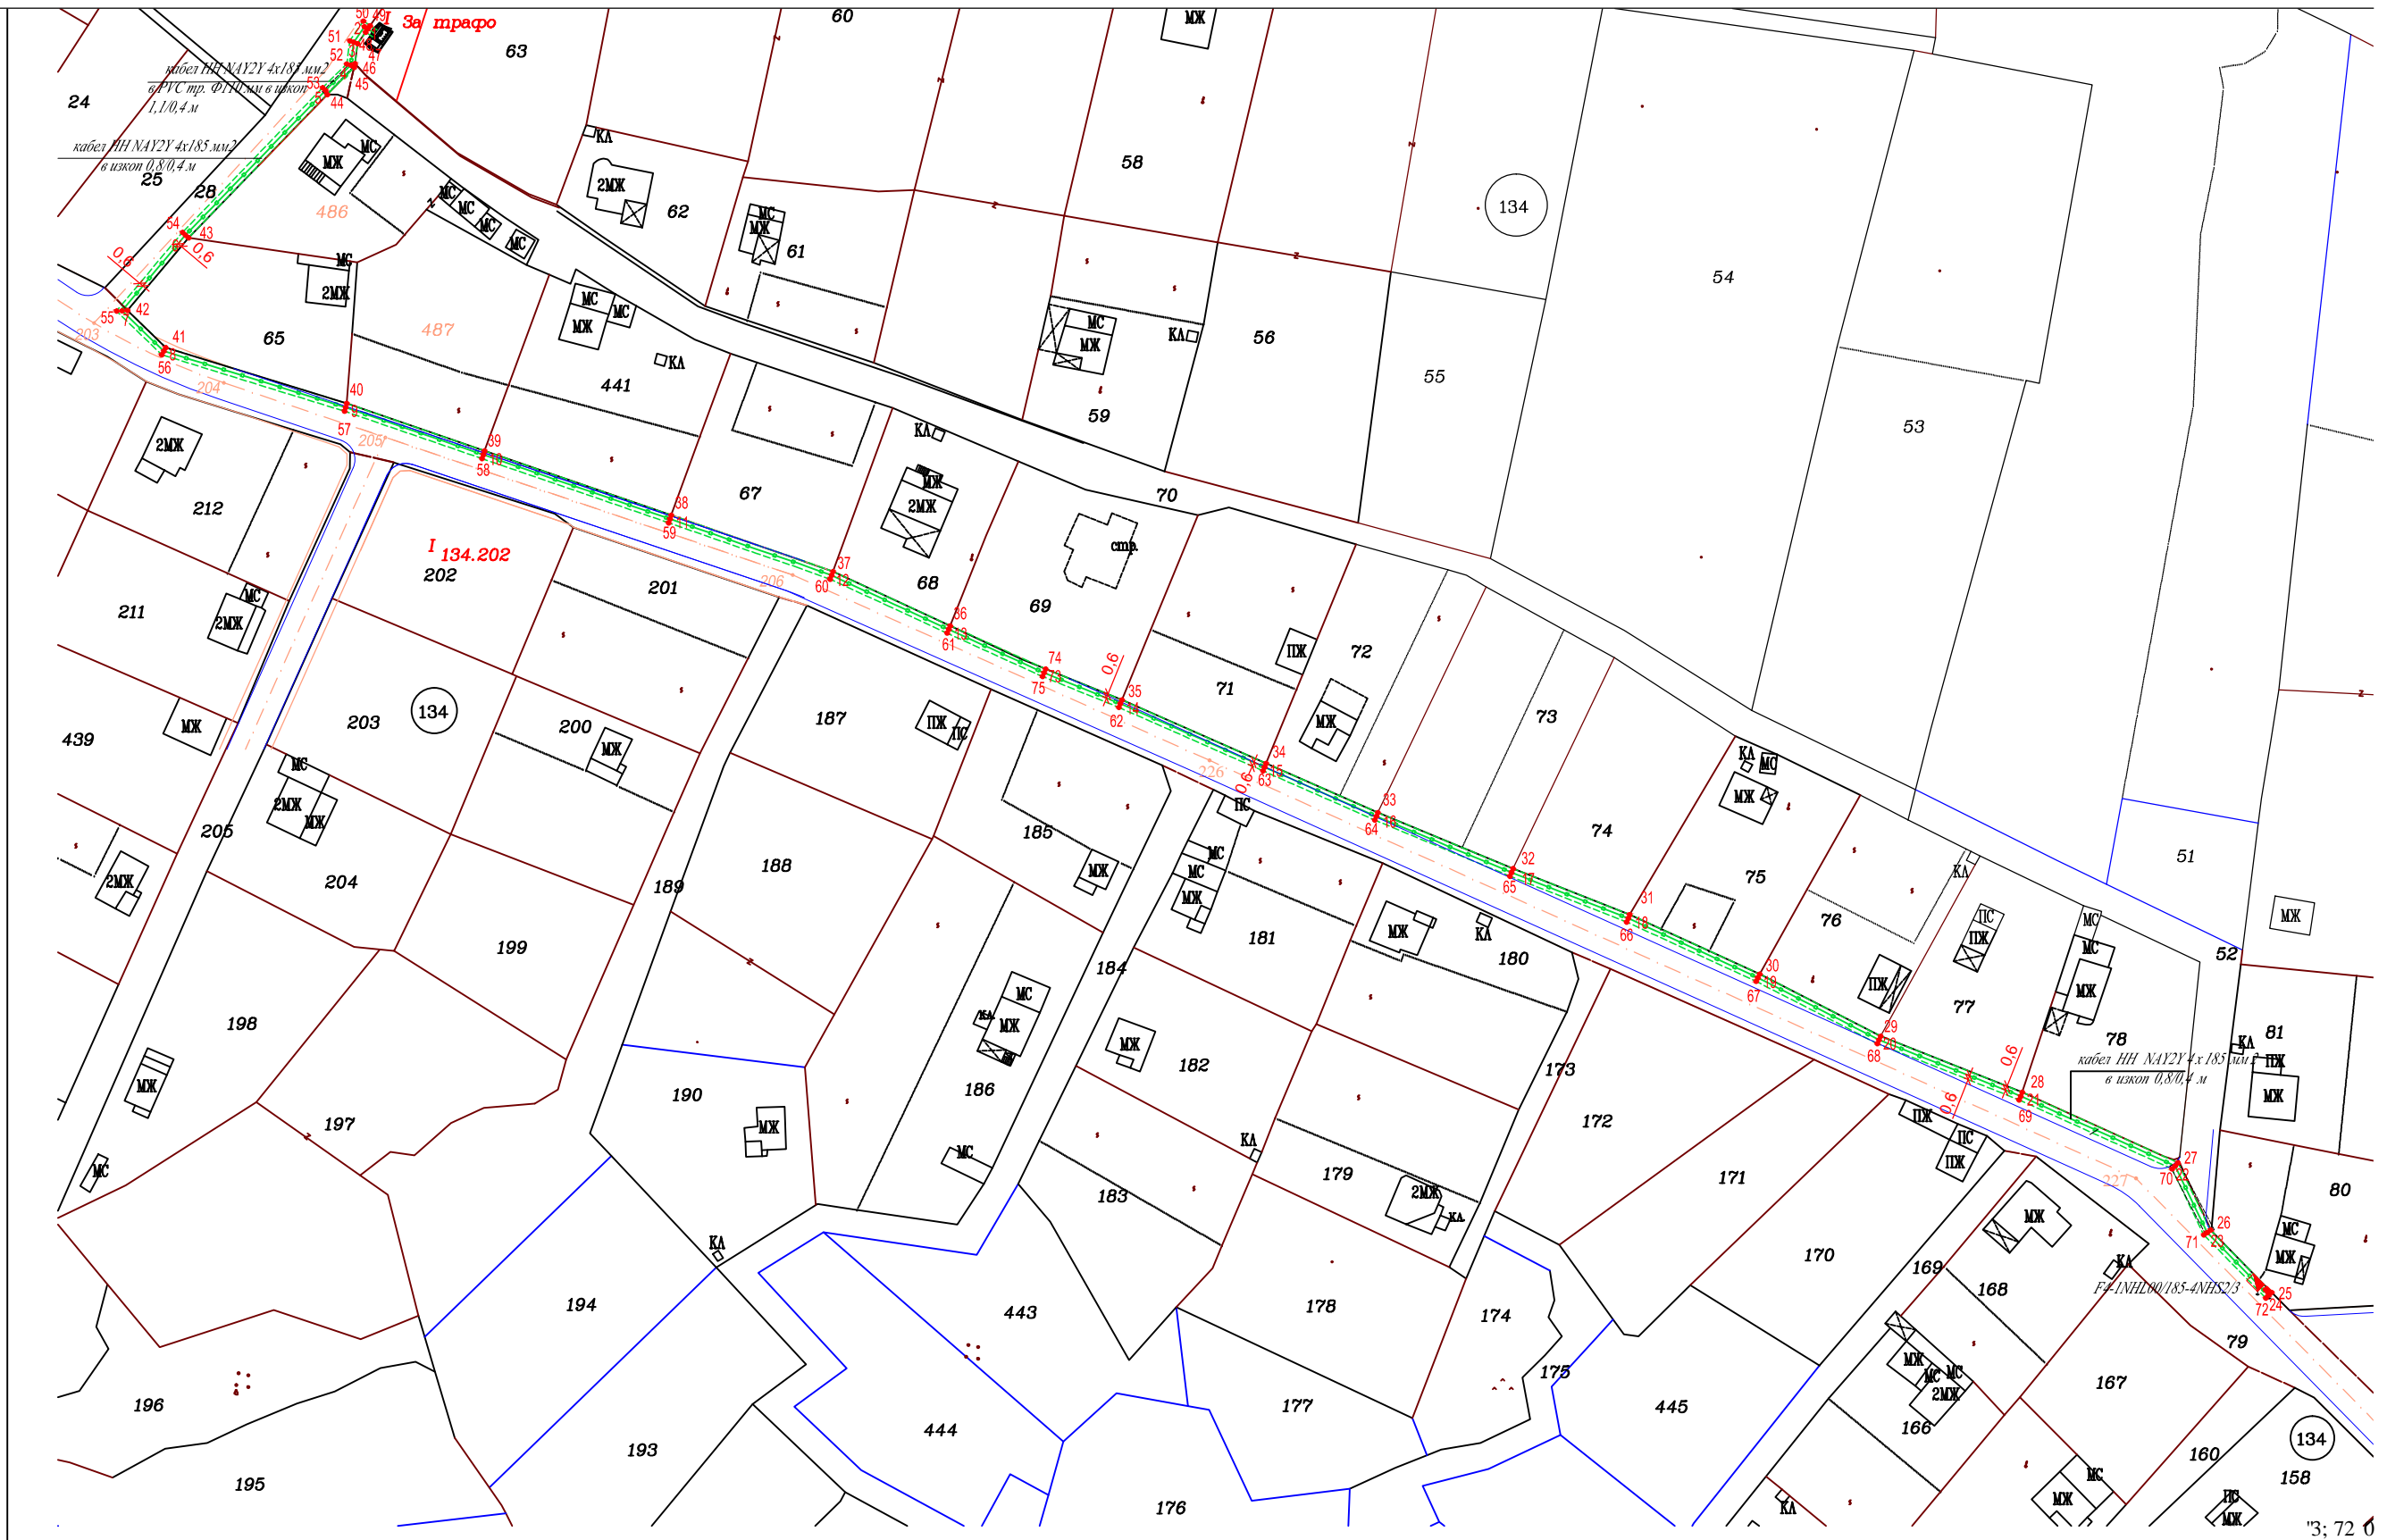

Публикувано на интернет страницата на Община Созопол на основание чл. 128 ал. 2 (допълнение ДВ, бр. 27 от 15.03.2013г.) от ЗУТ